


VICINITY MAP
SCALE: 1"=2000'


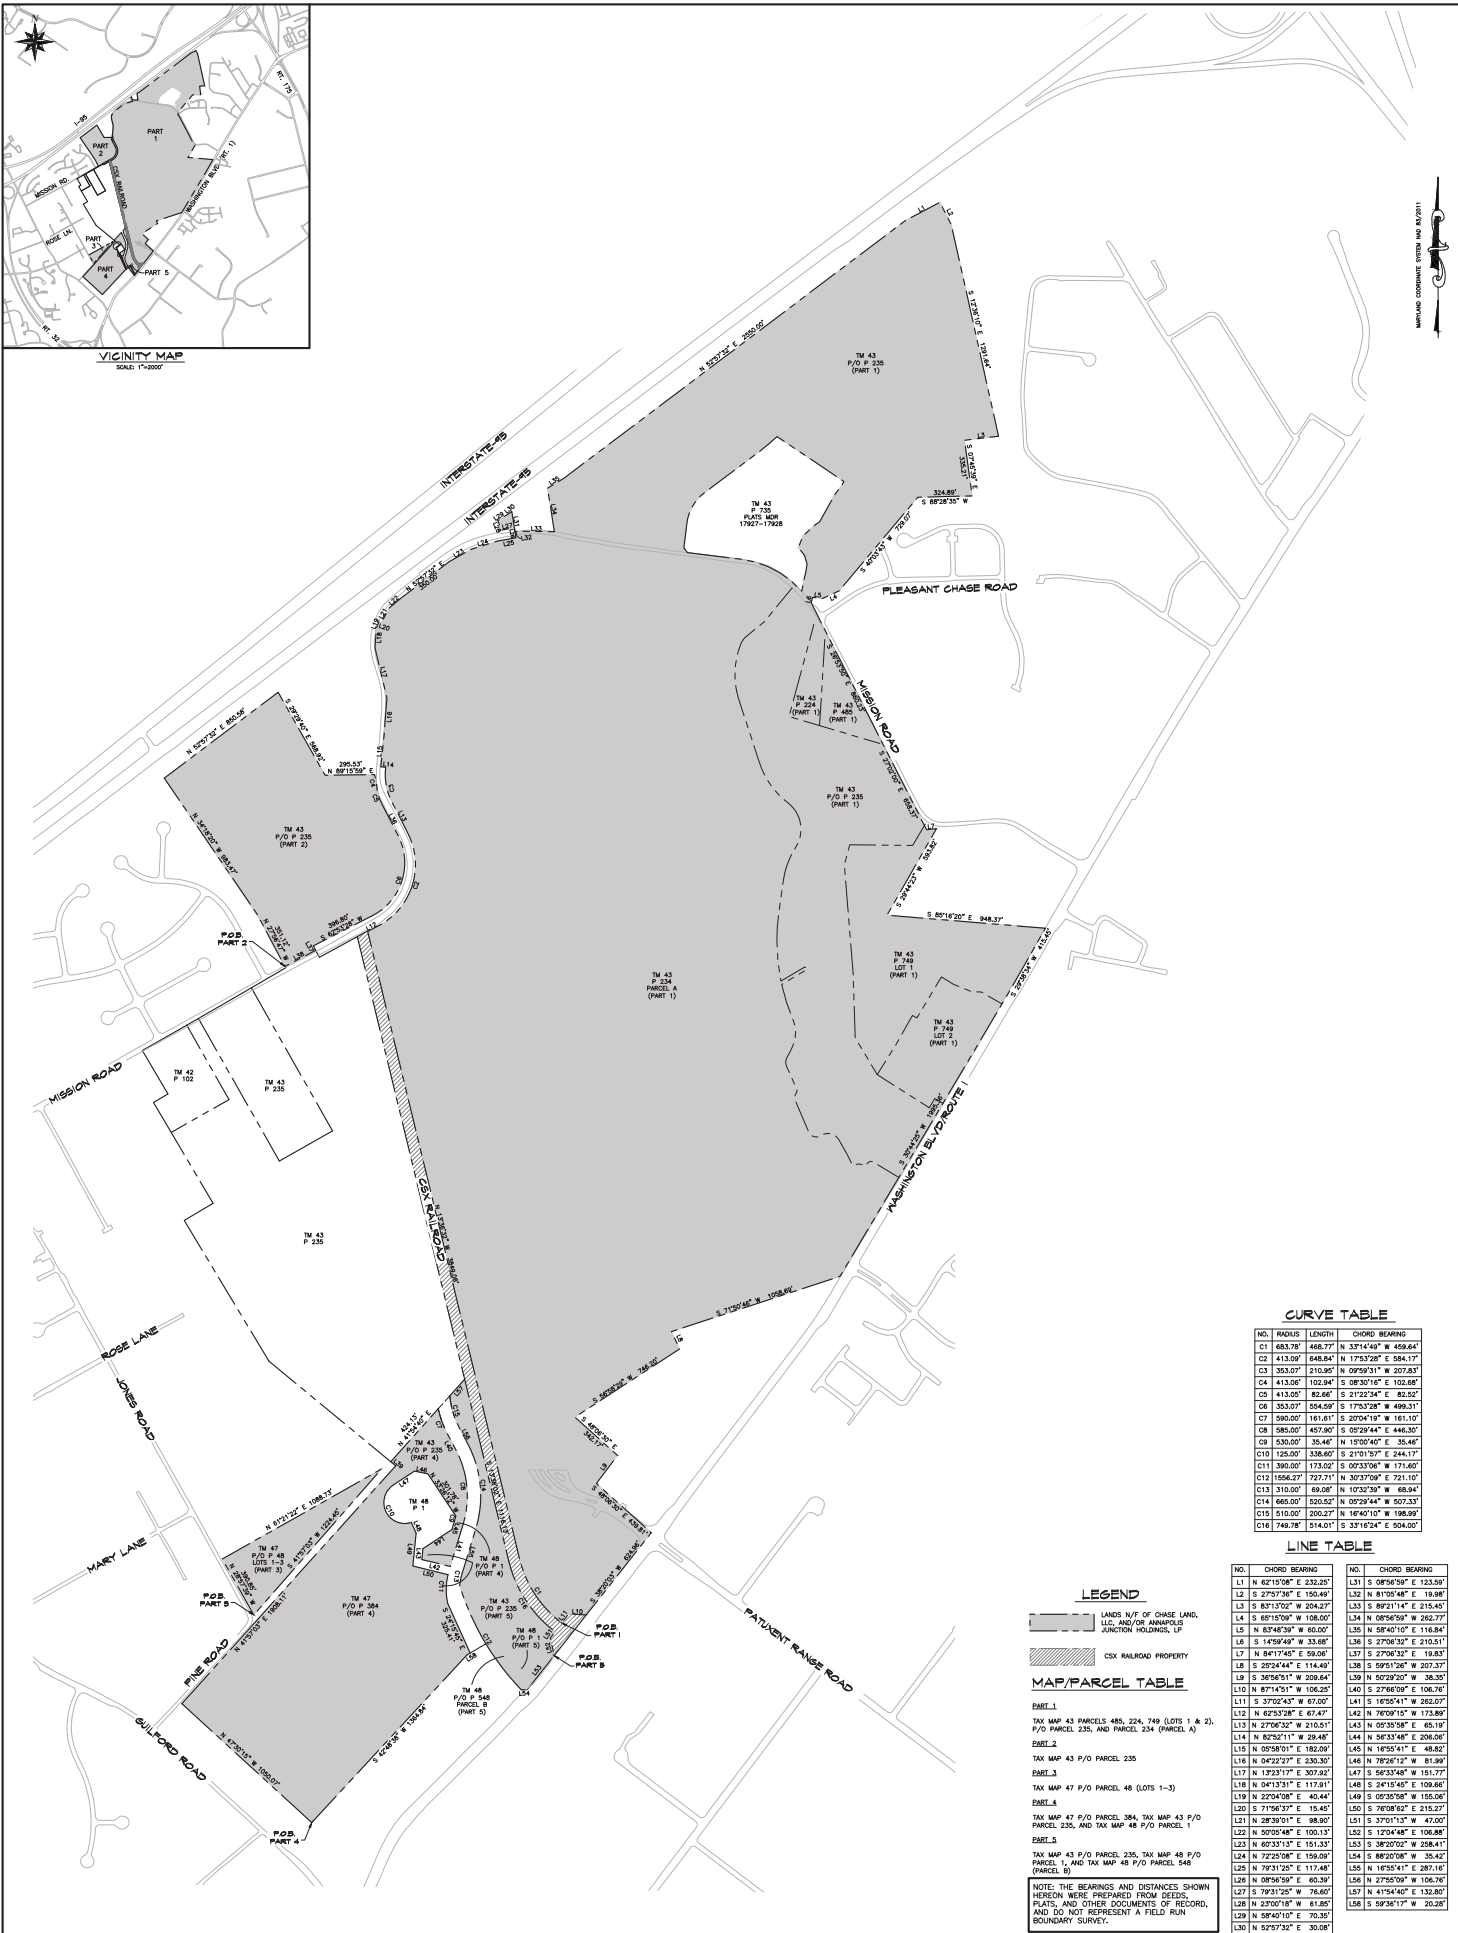

CURVE TABLE

NO.	RADIUS	LENGTH	CHORD BEARING

LINE TABLE

NO.	CHORD BEARING	NO.	CHORD BEARING

LEGEND

LANDS NOT OF CHASE LAND, LLC AND/OR ANNAPOLIS JUNCTION HOLDINGS, LP

CSX RAILROAD PROPERTY

MAP/PARCEL TABLE






NOTE: THE BEARINGS AND DISTANCES SHOWN HEREON WERE PREPARED FROM DEEDS, PLATS, AND OTHER DOCUMENTS OF RECORD, AND DO NOT REPRESENT A FIELD RUN BOUNDARY SURVEY.

CNA
engineers, surveyors & landscape architects

Civil Engineers & Land Surveyors & Landscape Architects
Planners & Geotechnical Engineers & Environmental Engineers
1620 Robin Circle
Fossil Hills, Maryland 21050
Phone (410) 652-6146 • Fax (410) 838-1811

EXHIBIT TO ACCOMPANY DESCRIPTION OF PROPERTY OF
CHASE LAND, LLC & ANNAPOLIS JUNCTION HOLDINGS, LP

6TH ELECTION DISTRICT HOWARD COUNTY, MARYLAND

SCALE: 1"=300'
DATE: 12/12/18
DRAWN BY: KMB/SAH
CHECKED BY: SAH
BOOK NO.: 427
JOB NO.: 13066

SHEET 1 OF 1

